


NORTH FACING PLOT

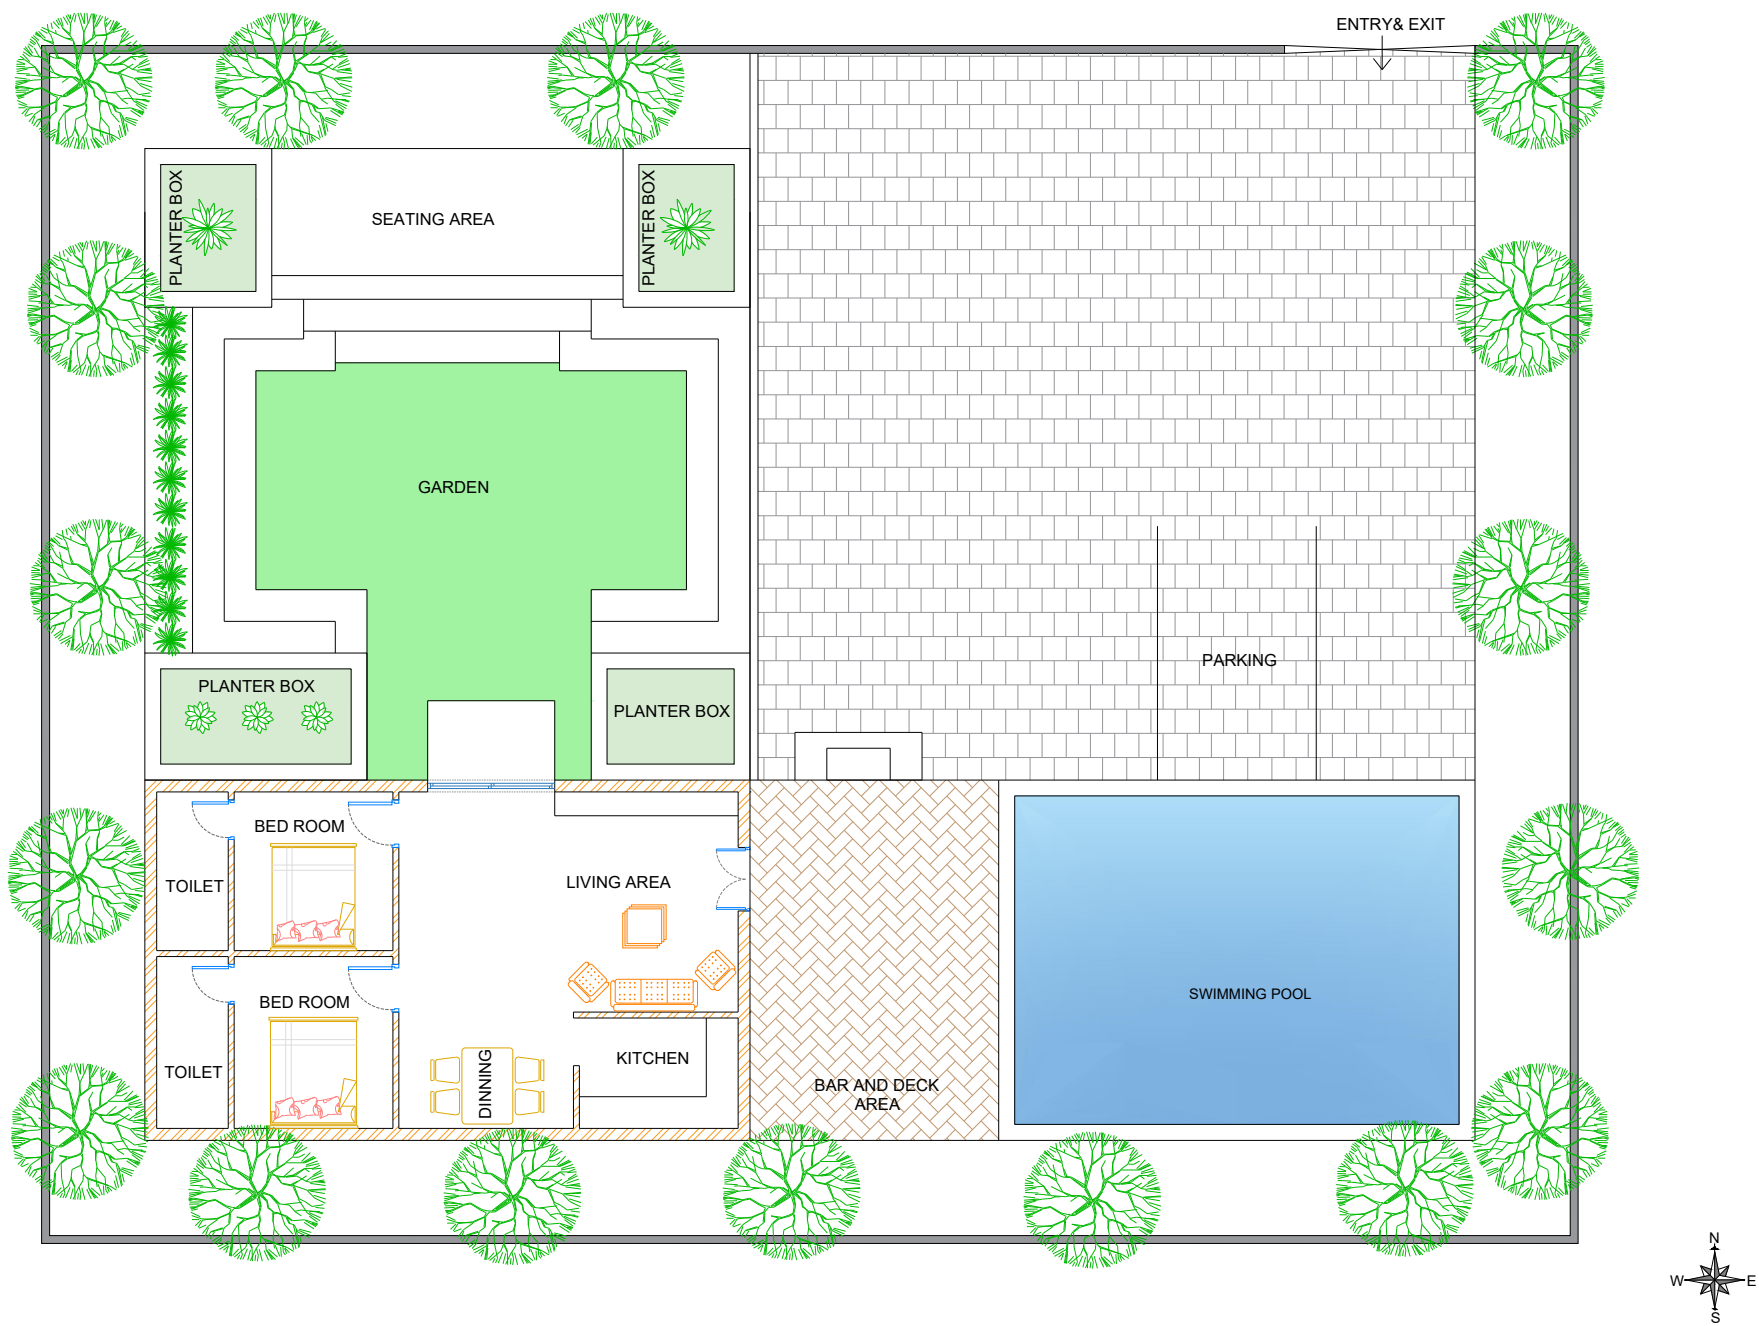

SOUTH FACING PLOT